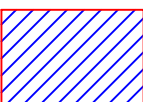



LIST OF STREETS

- | | | |
|--------------------|-----------------|-------------------|
| BRIDGE FARM SQUARE | MILL LANE | ST CONGARS WAY |
| BRINSEA ROAD | MILL LEG | STONEWELL DRIVE |
| BROAD STREET | MULBERRY ROAD | STONEWELL GROVE |
| CHESTNUT CLOSE | NOMIS PARK | STONEWELL LANE |
| CLAYHILL PADDOCK | ORCHARD CLOSE | STONEWELL PARK RD |
| COBTHORN WAY | PARK ROAD | THE CAUSEWAY |
| DICKENSON'S GROVE | PARK MEWS | THE LYES |
| FURNACE WAY | PAUL'S CAUSEWAY | VENUS STREET |
| GOOSEHAM MEAD | SHEPPY'S MILL | VERLANDS |
| HIGH STREET | SILVER MEAD | WEETWOOD ROAD |
| HILL PARK | SILVERSTONE WAY | WEIR ROAD |
| HOMEFIELD | SILVER STREET | WELL PARK |
| KENT ROAD | SMALL WAY | WRINGTON LANE |
| MANSBURY GARDENS | SOUTHLANDS WAY | YEW TREE PARK |
| MILLENNIUM MEWS | SOUTHSIDE | |

Notes / key

 Proposed extents of 20 mph scheme

Repeater signs in residential streets to be positioned at detailed design stage.

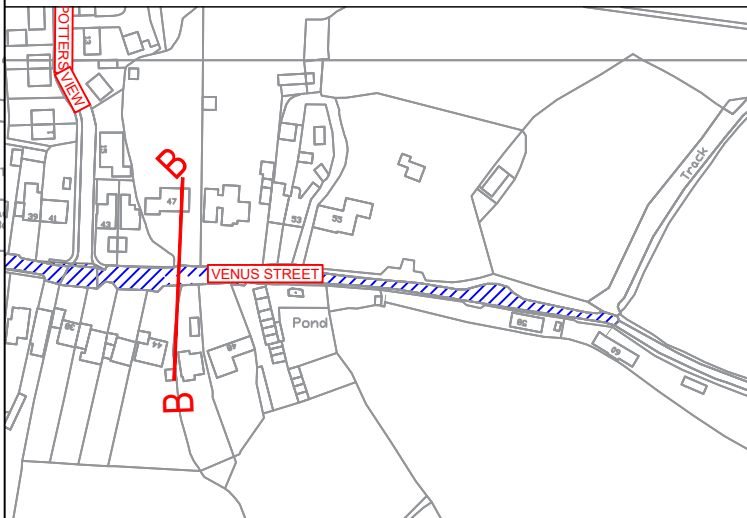

© Crown copyright and database rights 2025 Ordnance Survey 100023397. You are permitted to use this data solely to enable you to respond to, or interact with, the organisation that provided you with the data. You are not permitted to copy, sub-licence, distribute or sell any of this data to third parties in any form.

| Rev | Description | Date | By |
|-----|--|------------|-----|
| *01 | *Currently unadopted section 38 roads included | 27/01/2025 | *SA |



Client: **NORTH SOMERSET COUNCIL**

Project: **Congresbury 20 mph Speed limit Proposal**

Drawing: **General layout 1 of 2**

Status: **PRELIMINARY**

| | | |
|----------|--------------|--------------|
| Drawn SA | Date 27/1/25 | Scale 1:3000 |
| Checked | Date | Prelim X |
| | | Check |
| | | Final |

| | | |
|-------------|-----------------------|---------|
| Dwg Size A3 | Drawing No IT0137-PD1 | Rev *01 |
|-------------|-----------------------|---------|